


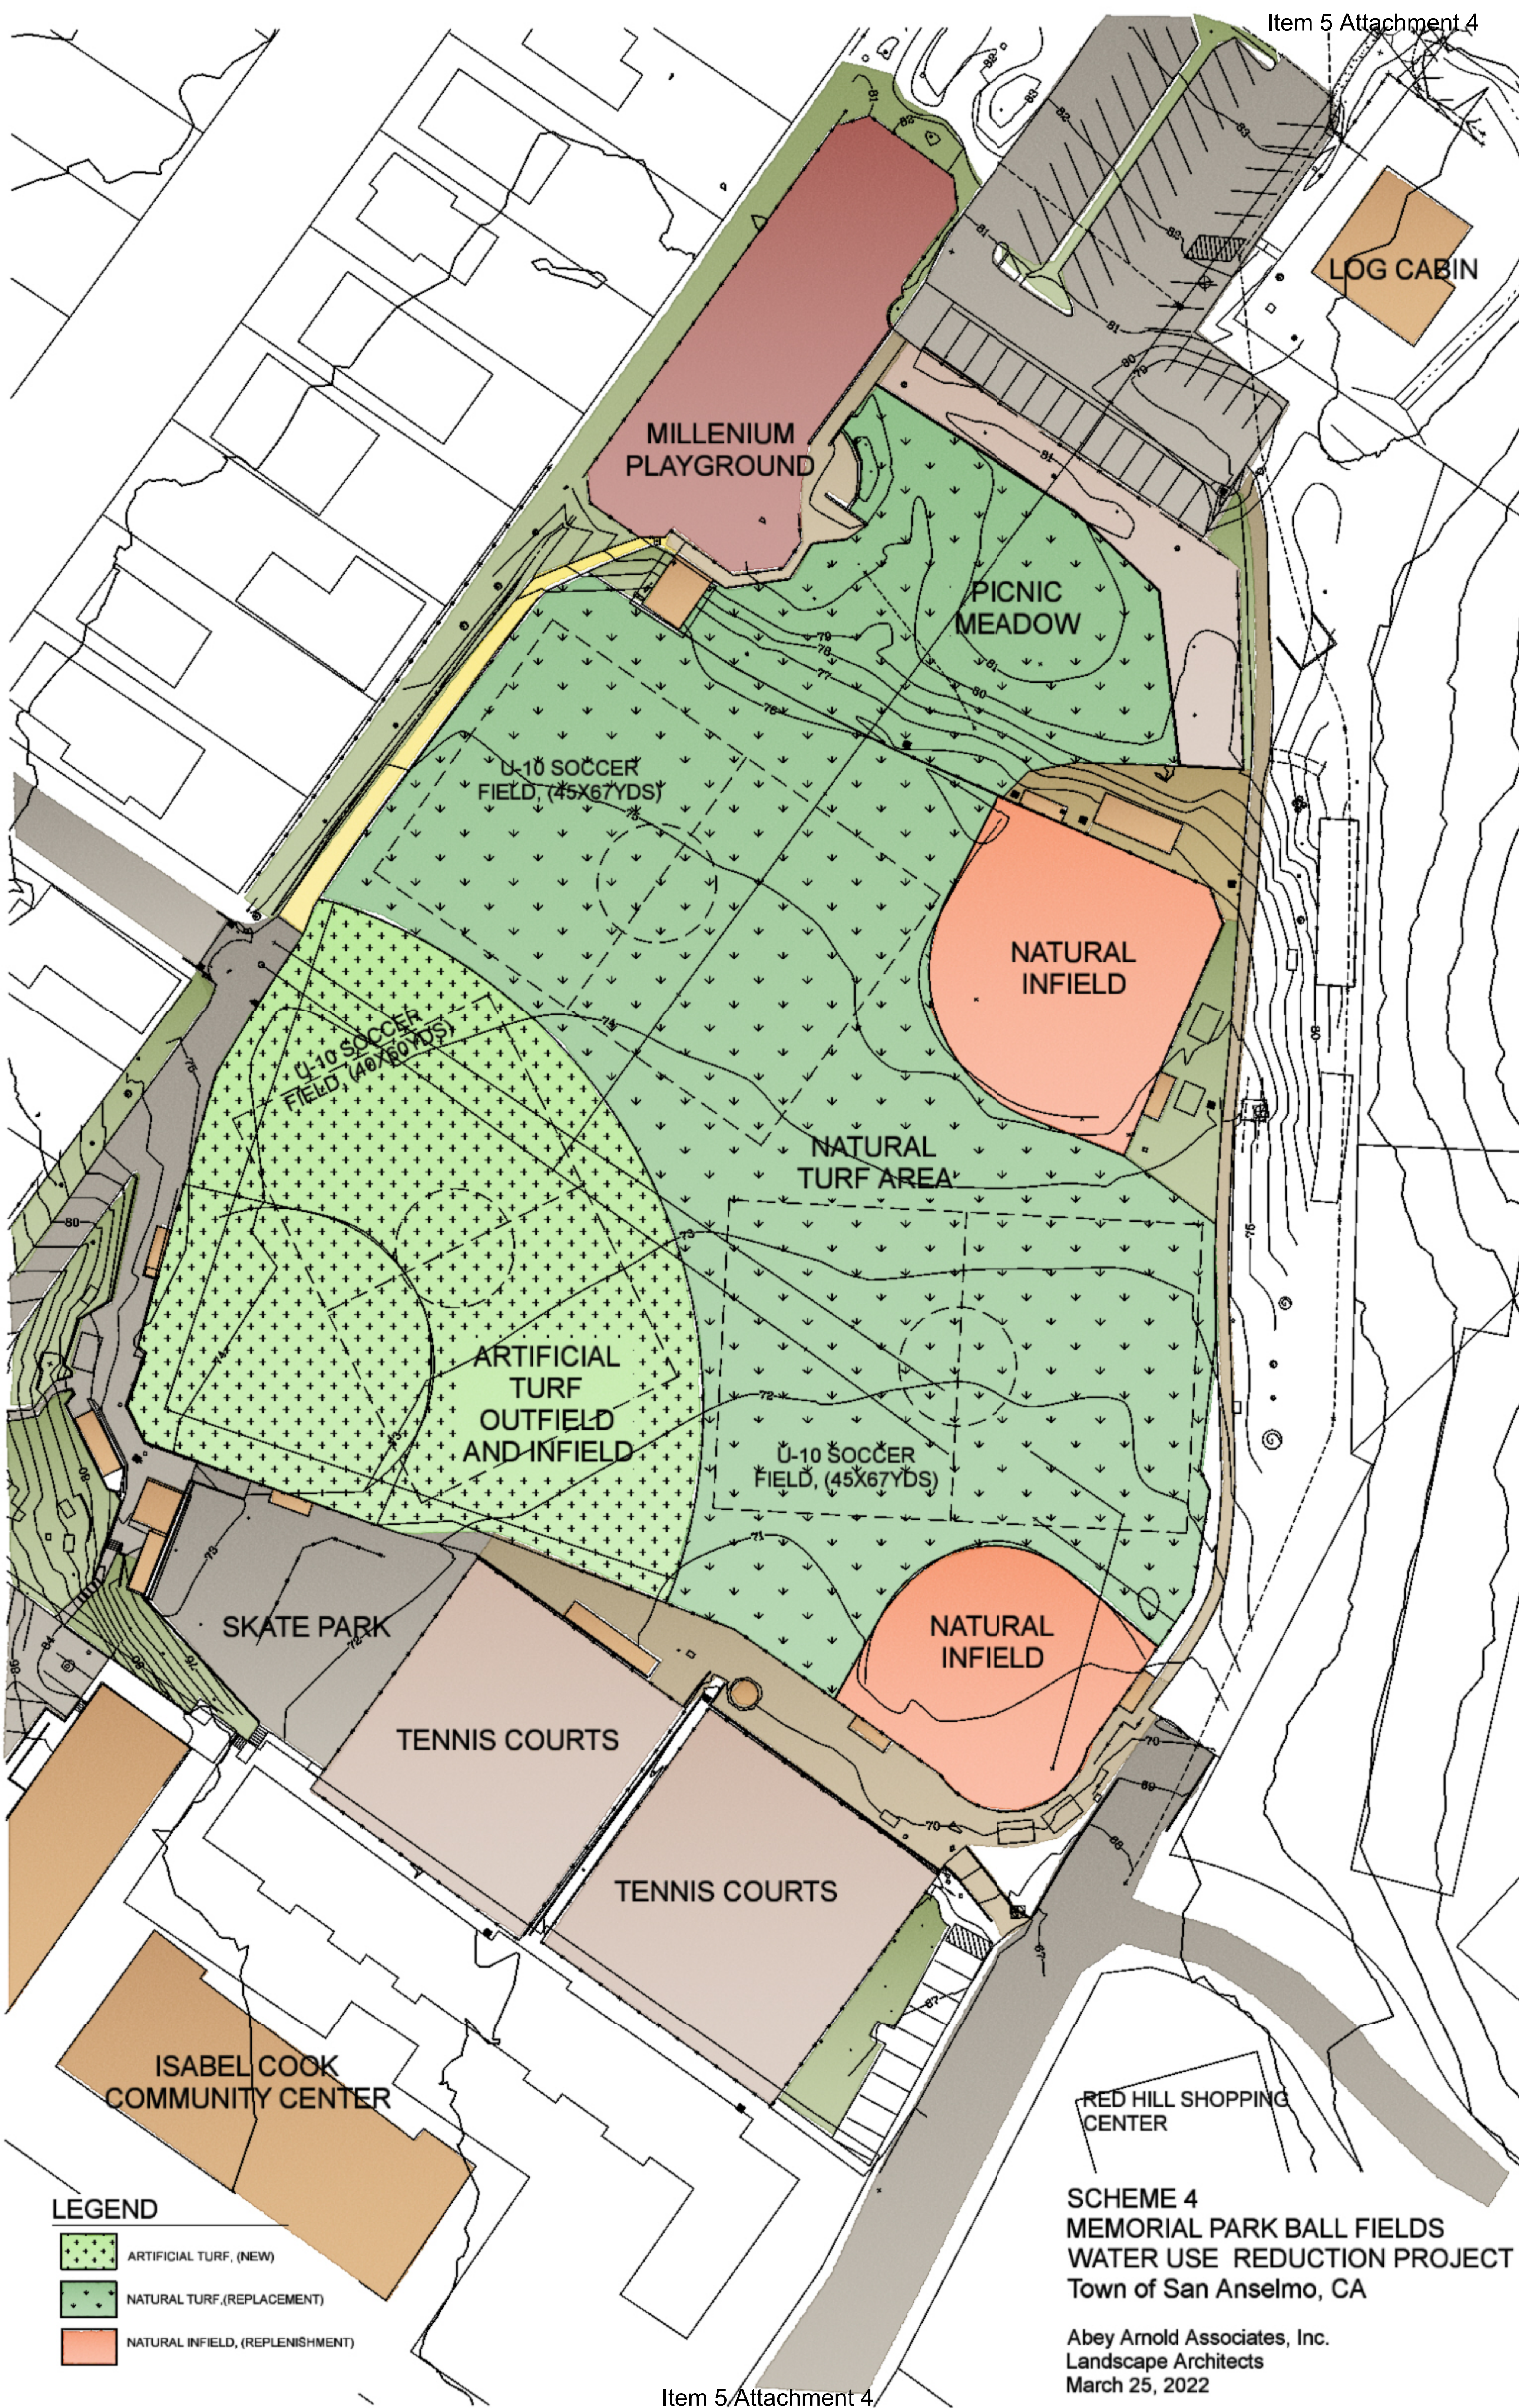

LEGEND

-  ARTIFICIAL TURF, (NEW)
-  NATURAL TURF, (REPLACEMENT)
-  NATURAL INFIELD, (REPLENISHMENT)

SCHEME 4
MEMORIAL PARK BALL FIELDS
WATER USE REDUCTION PROJECT
Town of San Anselmo, CA

Abey Arnold Associates, Inc.
Landscape Architects
March 25, 2022